




--	--	--

SCAVO DI FONDAZIONE	1.100 mc
CASSAFORMA TOTALE	4.200 mc
CALCESTRUZZO C25/30	1.350 mc
MURATURA NUOVA IN BLOCCHI DI CALCESTRUZZO SEMIPIENO	90 mc
SOLAI	2.300 mc
BALCONI	21 mc
QUANTITA' DI ACCIAIO PER CEMENTO ARMATO	150.500 kg

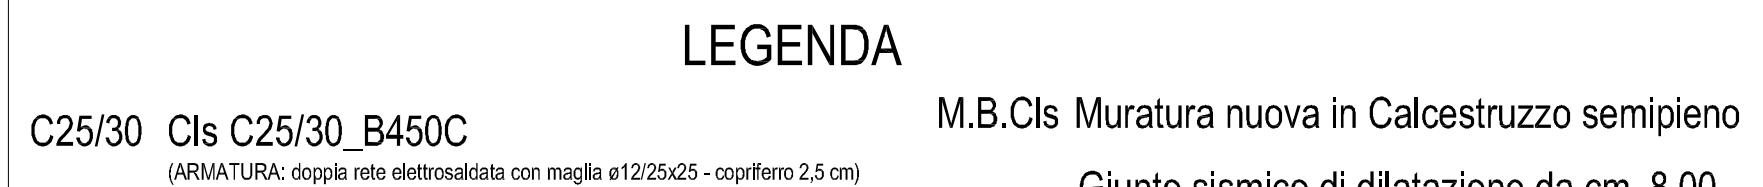

—— Giunto sismico di dilatazione da cm. 8.00





1	2	
---	---	---	---	---	---	---	---	---	----	----	-----	-----	




40X70	ferri longitudinali 5 + 5 Ø 20 + ferri parete 4 Ø 12, staffe Ø 8/10-15
40X35	ferri longitudinali 4 + 4 Ø 20, staffe Ø 8/10-15
70X35	ferri longitudinali 7 + 7 Ø 20, staffe Ø 8/10-15
30X50	ferri longitudinali 3 + 3 Ø 20 + ferri parete 2 Ø 12, staffe Ø 8/10-15
40X60	ferri longitudinali 5 + 5 Ø 20 + ferri parete 2 Ø 12, staffe Ø 8/10-15
70X30	ferri longitudinali 7 + 7 Ø 20, staffe Ø 8/10-15
40X30	ferri longitudinali 4 + 4 Ø 20, staffe Ø 8/10-15

CARICHI SOLAI (P.I.)	
Peso proprio	450 DaN/mq
Sovraccarico permanente	350 DaN/mq
Sovraccarico accidentale	400 DaN/mq
Totale	1200 DaN/mq
Tipologia Soalo	MONOTRAVETTO
Tipologia travetto	TP4 (17X14)


Peso proprio	410 DaN/mq
Sovraccarico permanente	300 DaN/mq
Sovraccarico accidentale	400 DaN/mq
Totale	1110 DaN/mq
Tipologia Solai	MONOTRAVETTO
Tipologia travetto	TP4 (17X14)

60 X 60

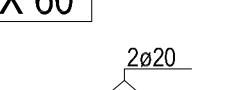




ARMATURA LONGITUDINALE: 12ø20

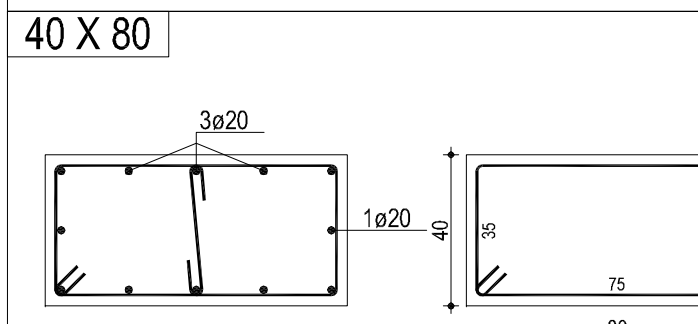


ARMATURA LONGITUDINALE: 12ø20

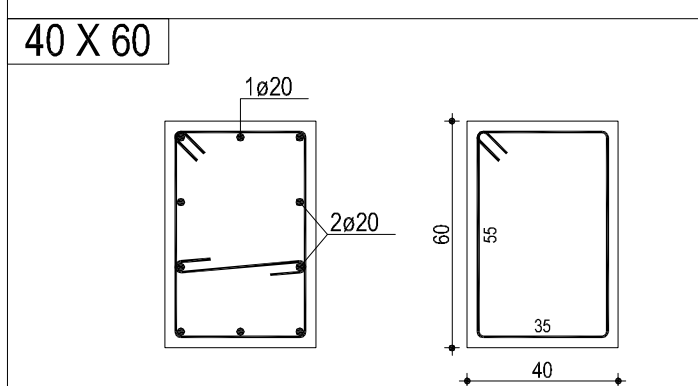

ARMATURA LONGITUDINALE: 10ø20

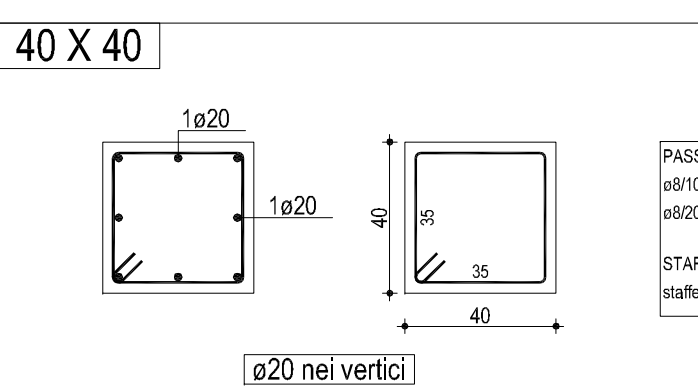

ARMATURA LONGITUDINALE: 8ø20

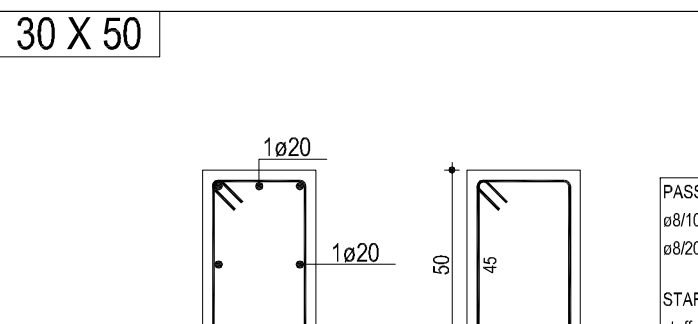

ARMATURA LONGITUDINALE: 8ø20