


A

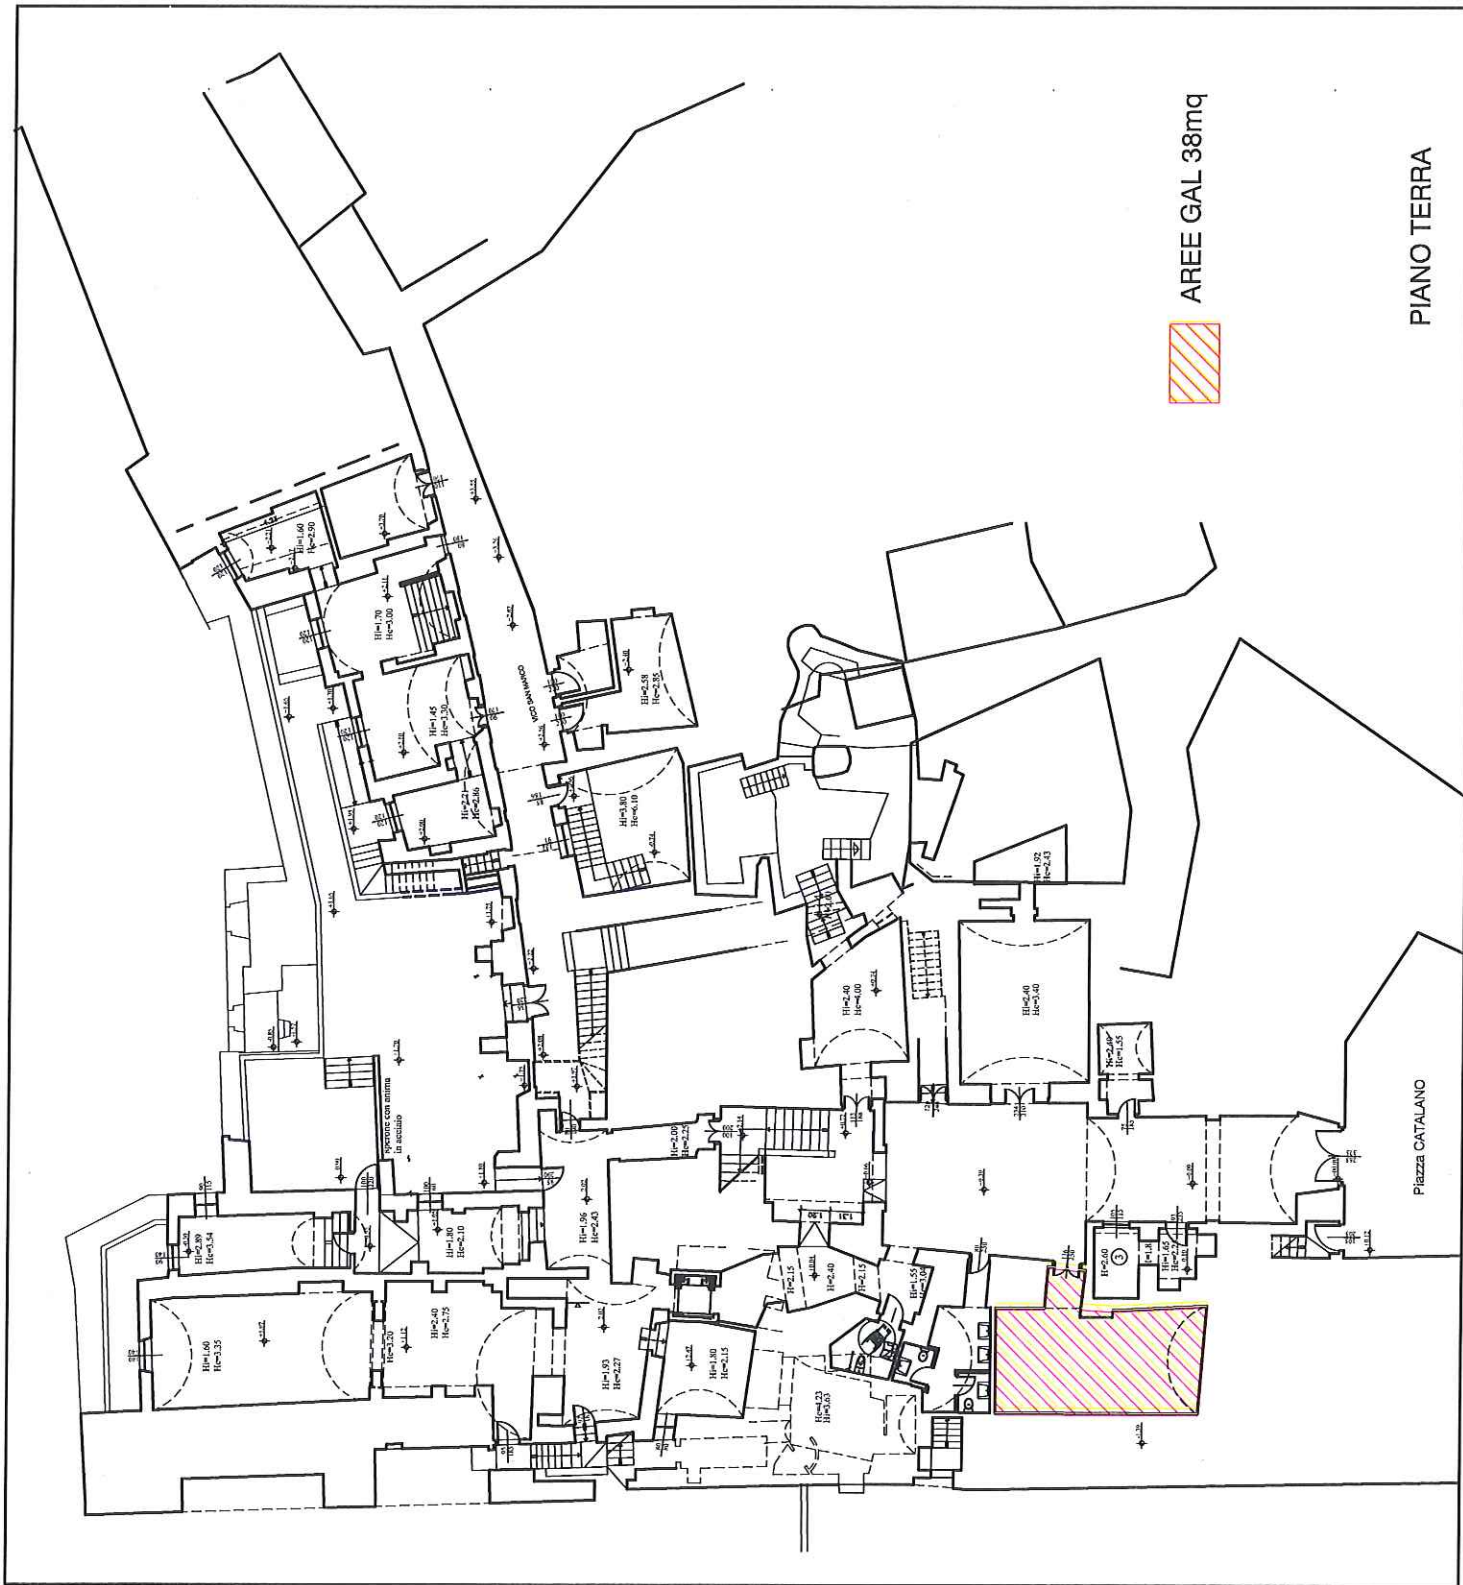

AREE GAL 38mq



PIANO TERRA

Piazza CATALANO